



- 01 – Buff reconstituted stone panel**
- 02 - Metal Panel RAL 050 20 10**
- 03 – Window Glazing. Frame RAL 050 20 10. Glazing low E glass as required.**
- 04 – Metal louvre panel RAL 050 20 10**
- 05 - Buff reconstituted stone block.**

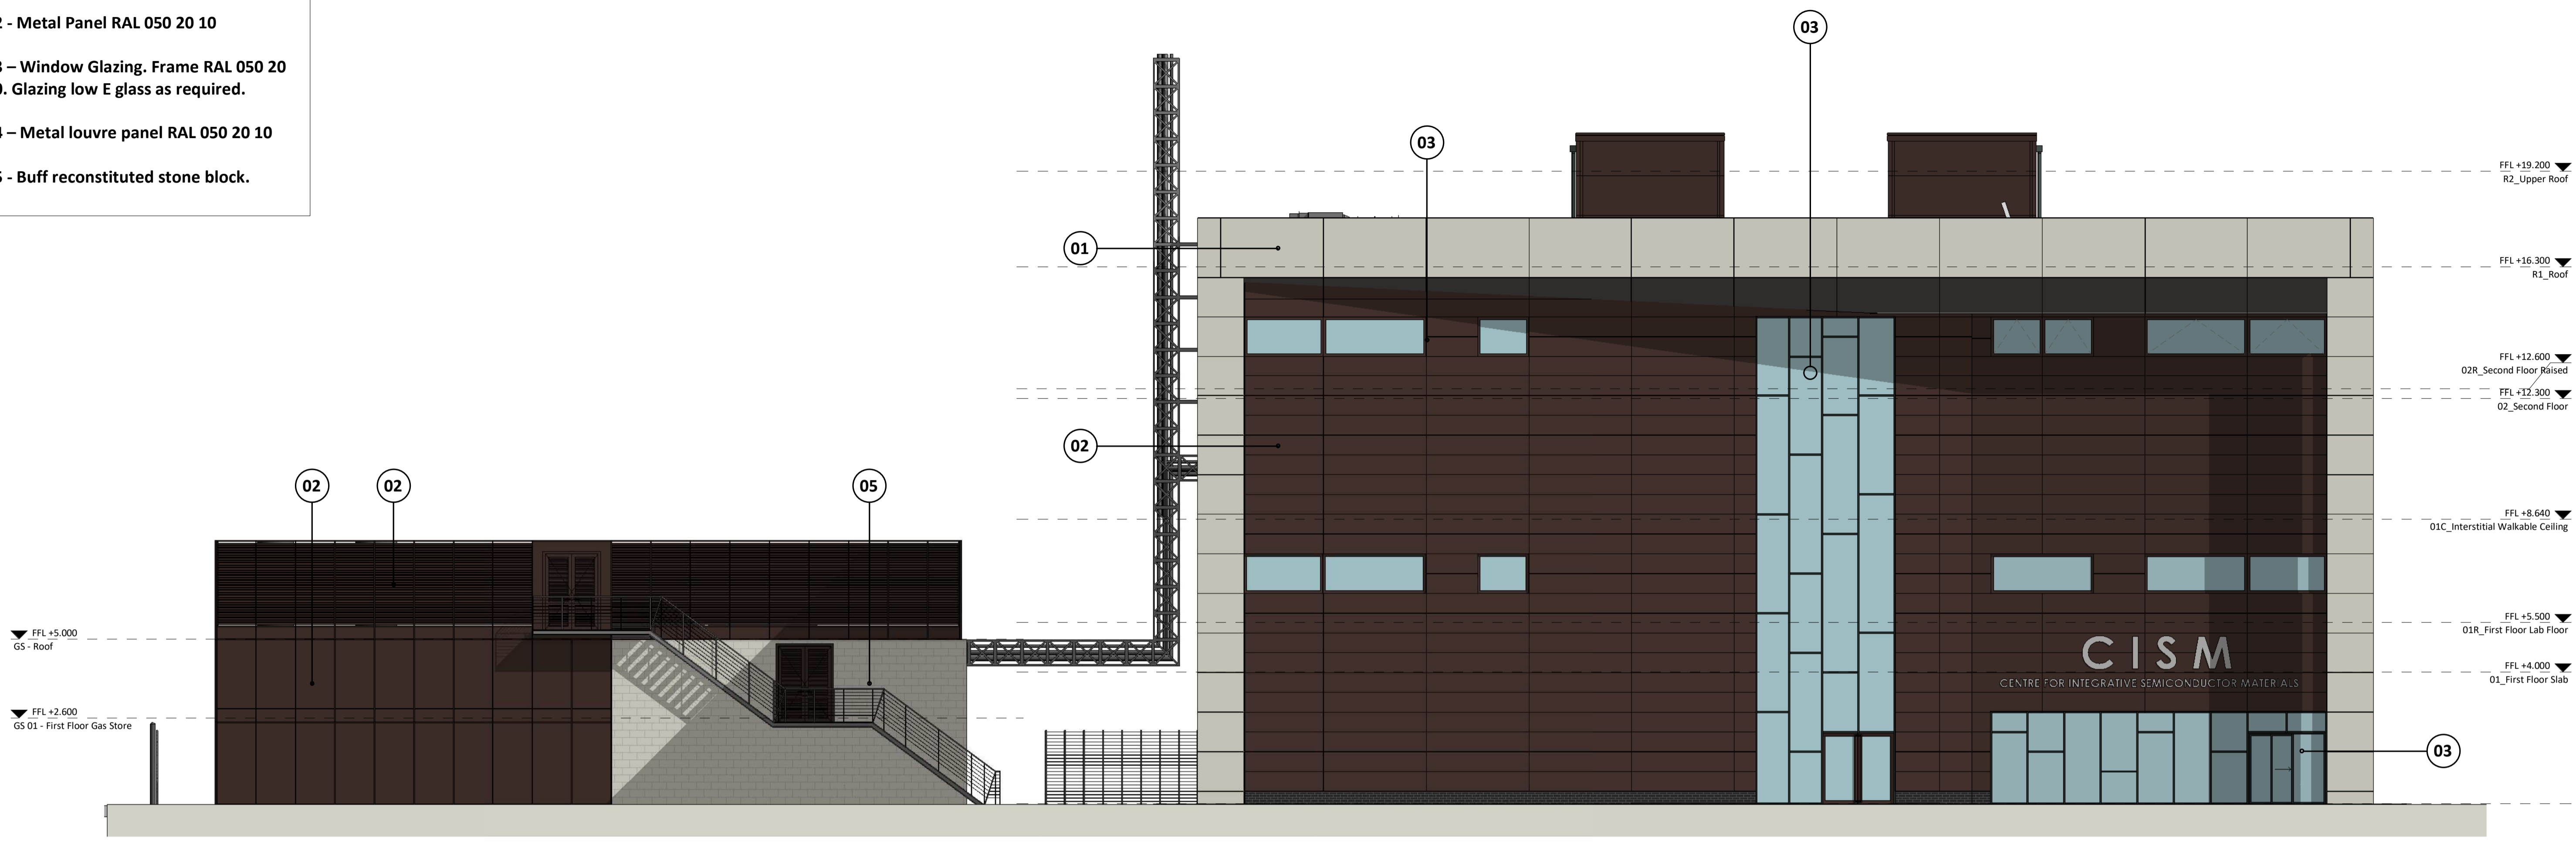

North WIP Elevation1
1 : 100

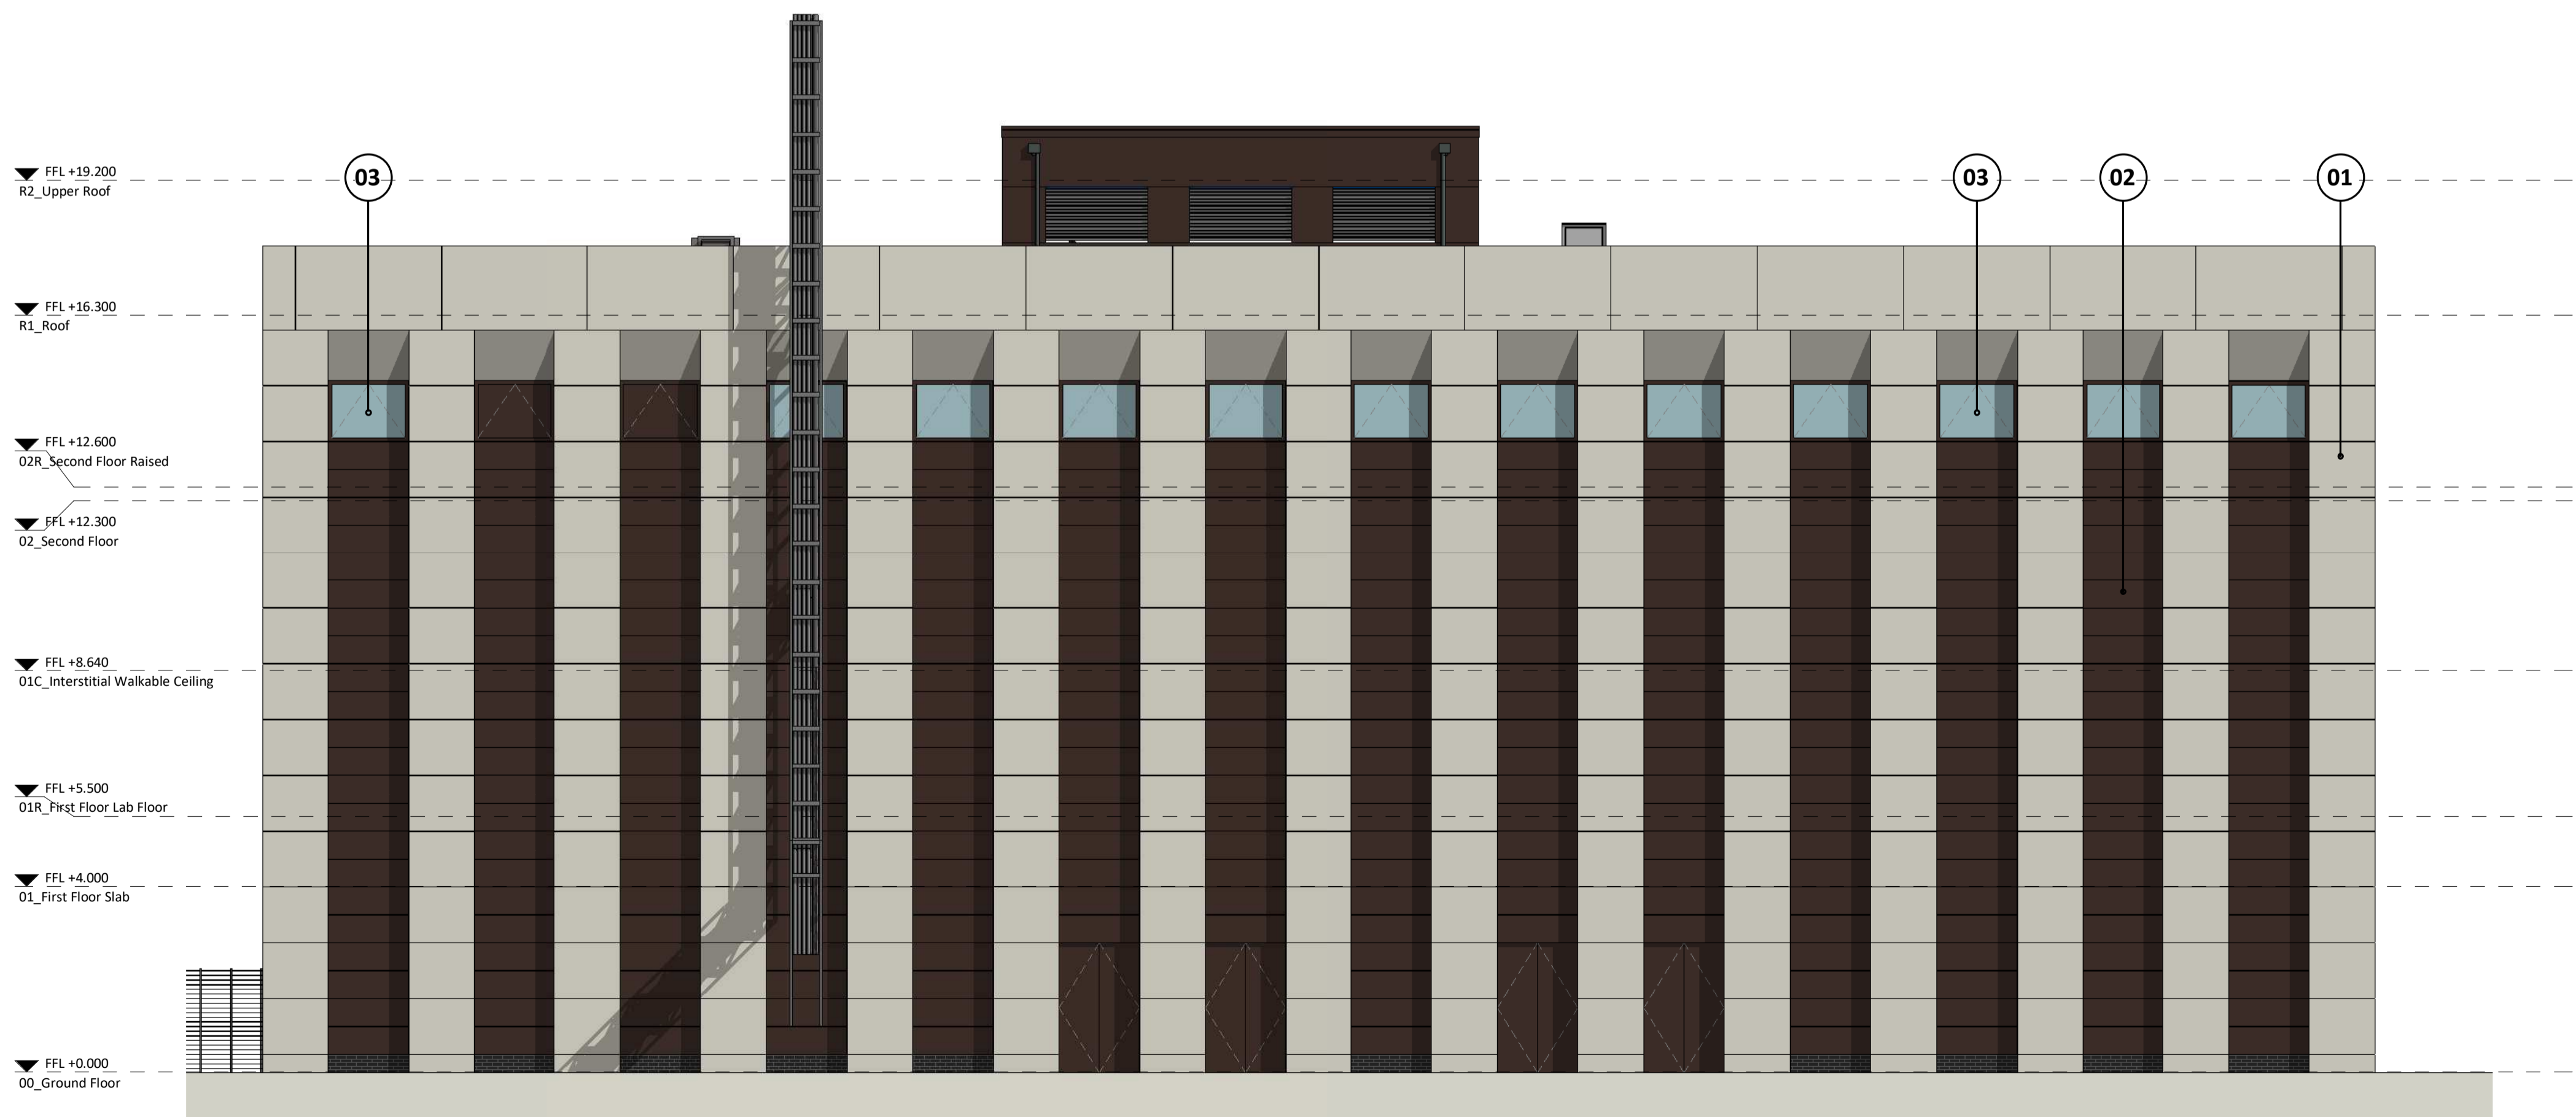

East WIP Elevation 1
1 : 100

STATUS	REV	DATE	DESCRIPTION
S1	P4	11.12.19	Planning Pre-Application Drawing Issue
S1	P1	09.08.19	STAGE 3 ISSUE
S1	12	06.08.19	Drawing Issued for pre-application submission to NPT
S1	08	22.07.19	Layout updated in line with feedback from SU team in specialist equipment workshop.
S1	06	05.07.19	STAGE 03 FIXED FLOOR PLAN ISSUE
S1	01	12.06.19	Stage 03 Agreed Layout FIRST ISSUE

CLIENT	REVISOR
Swansea University	RC
CHECKED BY	ORIGINATOR NO
PW	152296

CONSULTANT
STRIDE TREGLOWN
www.stride-treglow.com © Stride Treglow Limited 2019
PROJECT
CISM
SU Bay Campus

DRAWING TITLE
Proposed Elevations North and East (Sheet 01)

SUITABILITY STATUS	SCALE
S1 : SUITABLE FOR CO-ORDINATION	1 : 100 @ A1

PROJECT ORIGINATOR ZONE LEVEL TYPE ROLE CLASS NUMBER	REVISION
152296-STL-XX-XX-DR-A-ZZZZ-20001	P4